

**Frinorm substructure element
for wooden/metal balcony doors**

Liquid-applied plastic

Concrete threshold


Grit

Drainage mat

Seal

Wooden/metal balcony door

Guarantee of airtightness

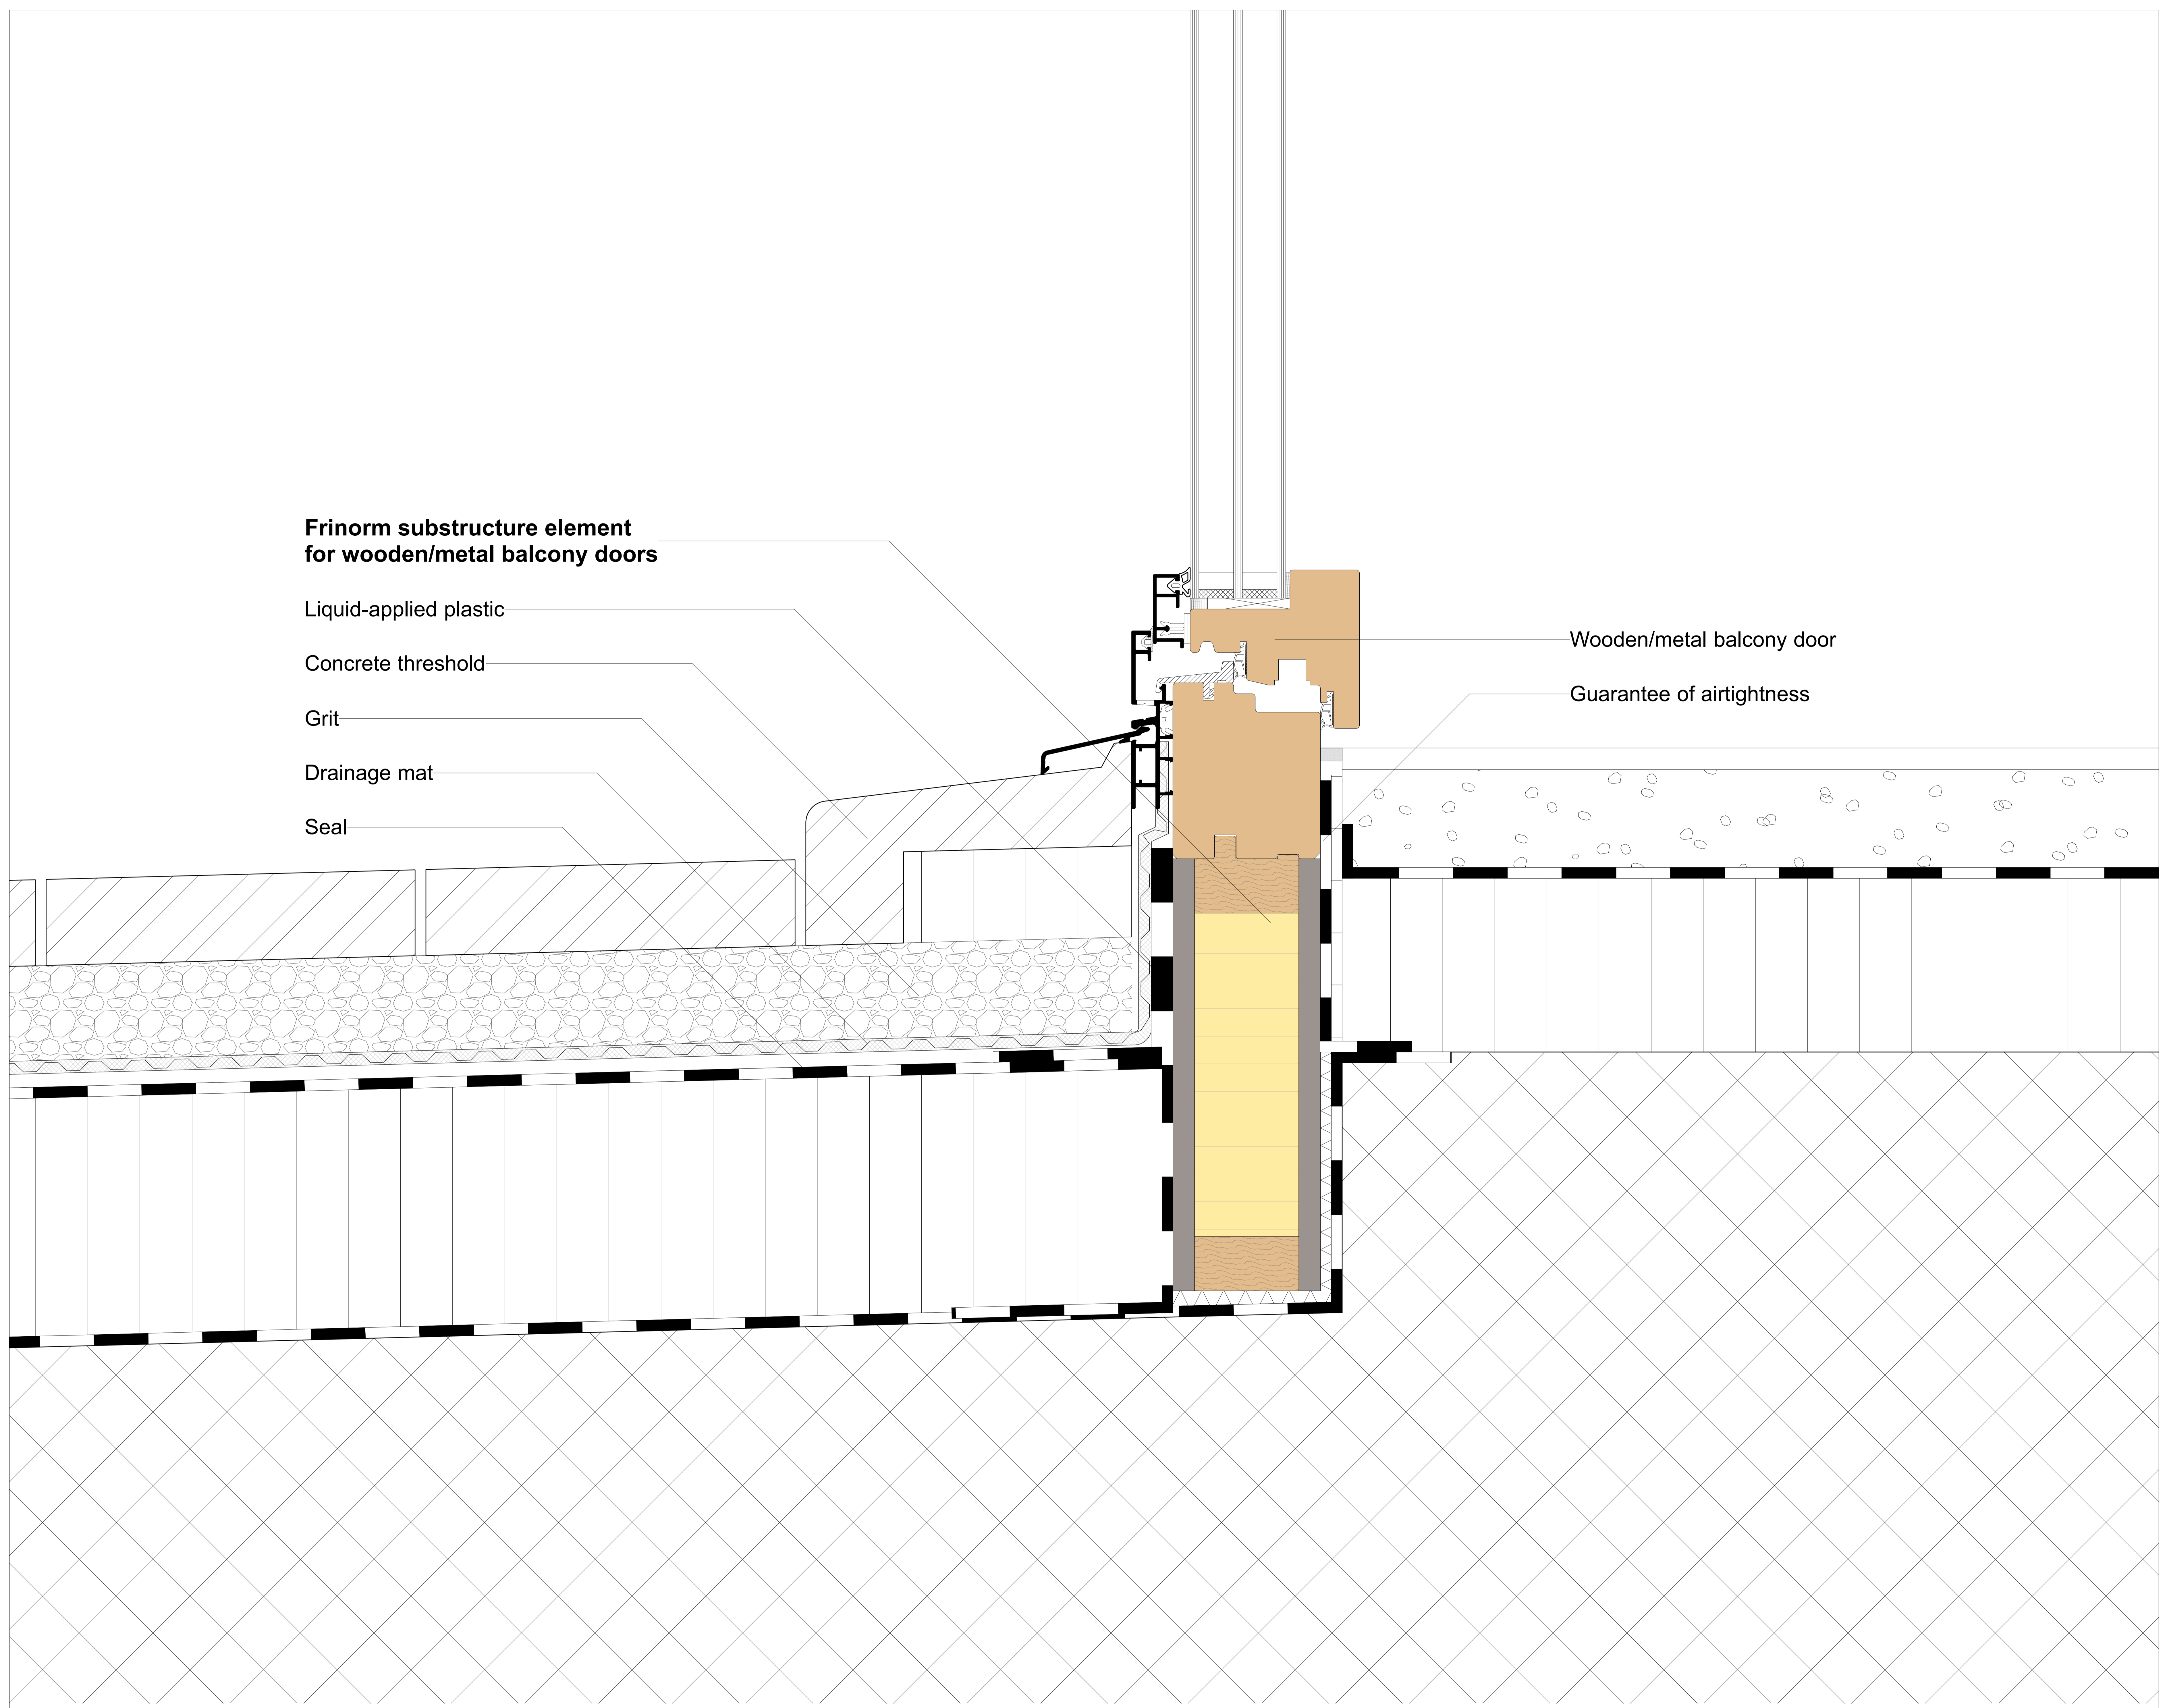

Threshold detail wooden/metal balcony door