

**Frinorm substructure element
for wooden/metal lifting sliding doors**

GRP corners

Liquid-applied plastic

Rust


Wooden/metal lifting sliding door

Guarantee of airtightness

Jack rafter panels/spacers

Protective tracks

Seal

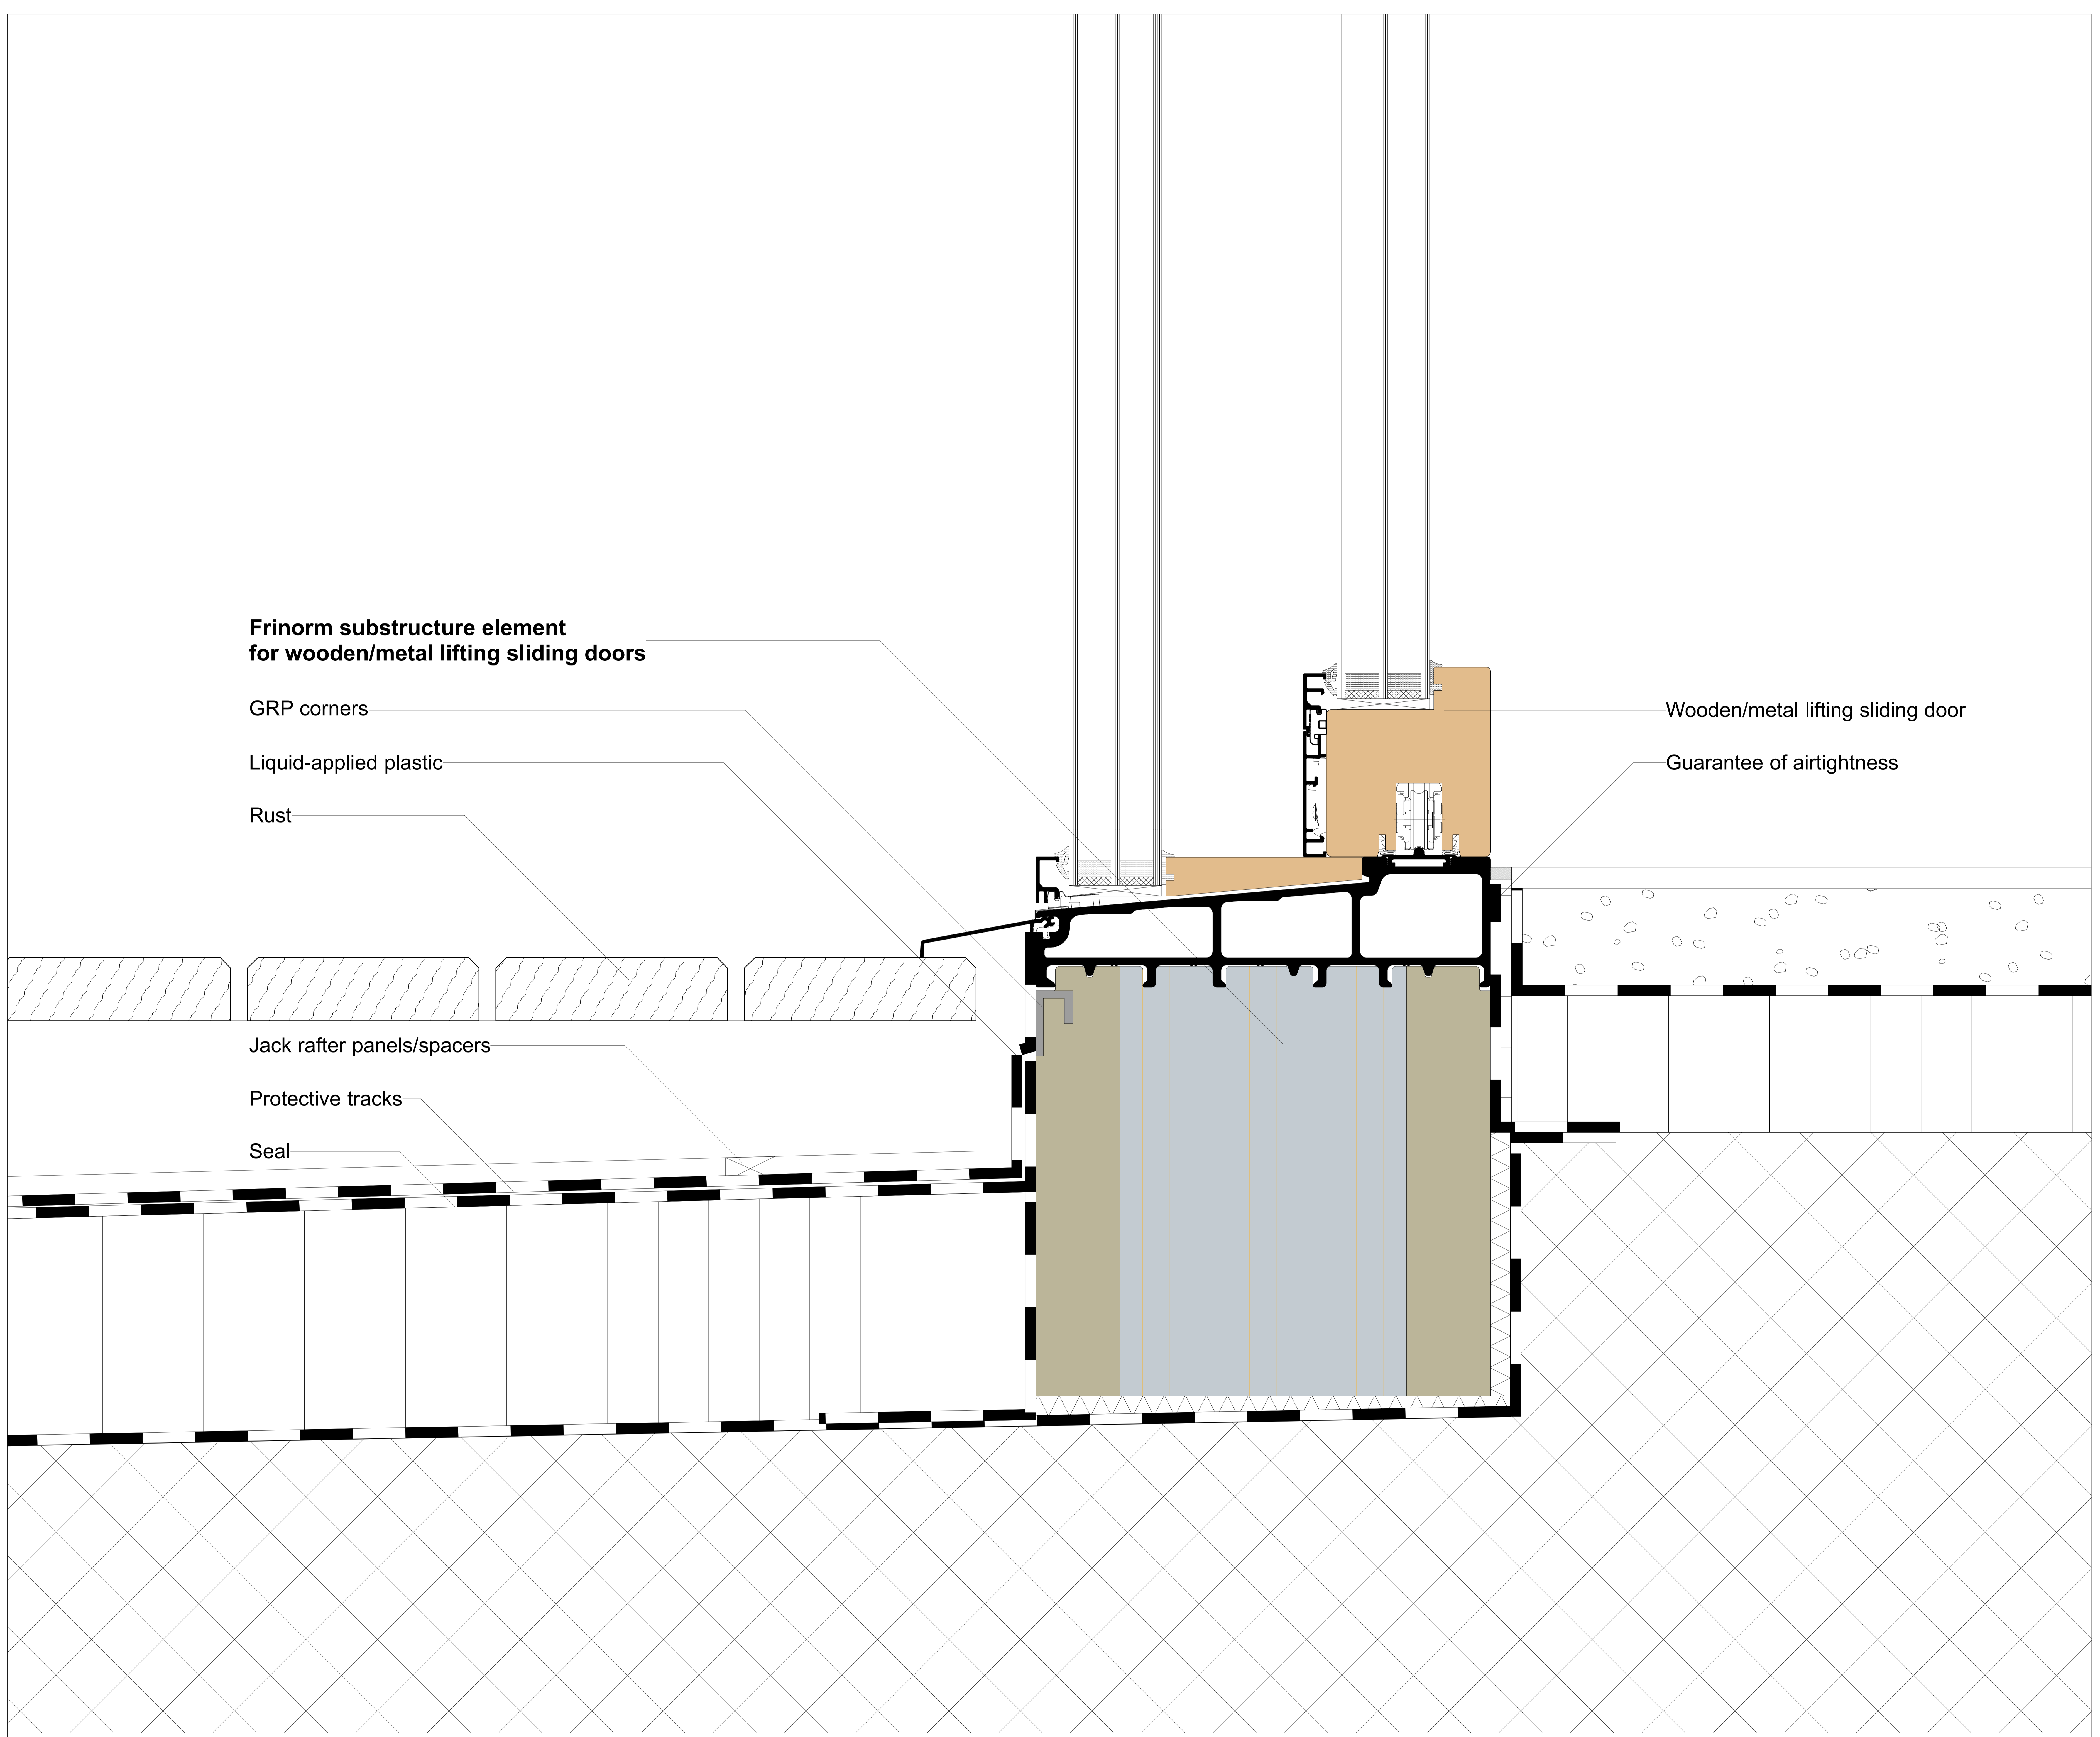

Threshold detail wooden/metal lifting sliding door