

**Frinorm substructure element
for plastic lifting sliding doors**

Aluminium corners

Liquid-applied plastic

Rust


Plastic lifting sliding door

Guarantee of airtightness

Jack rafter panels/spacers

Protective tracks

Seal

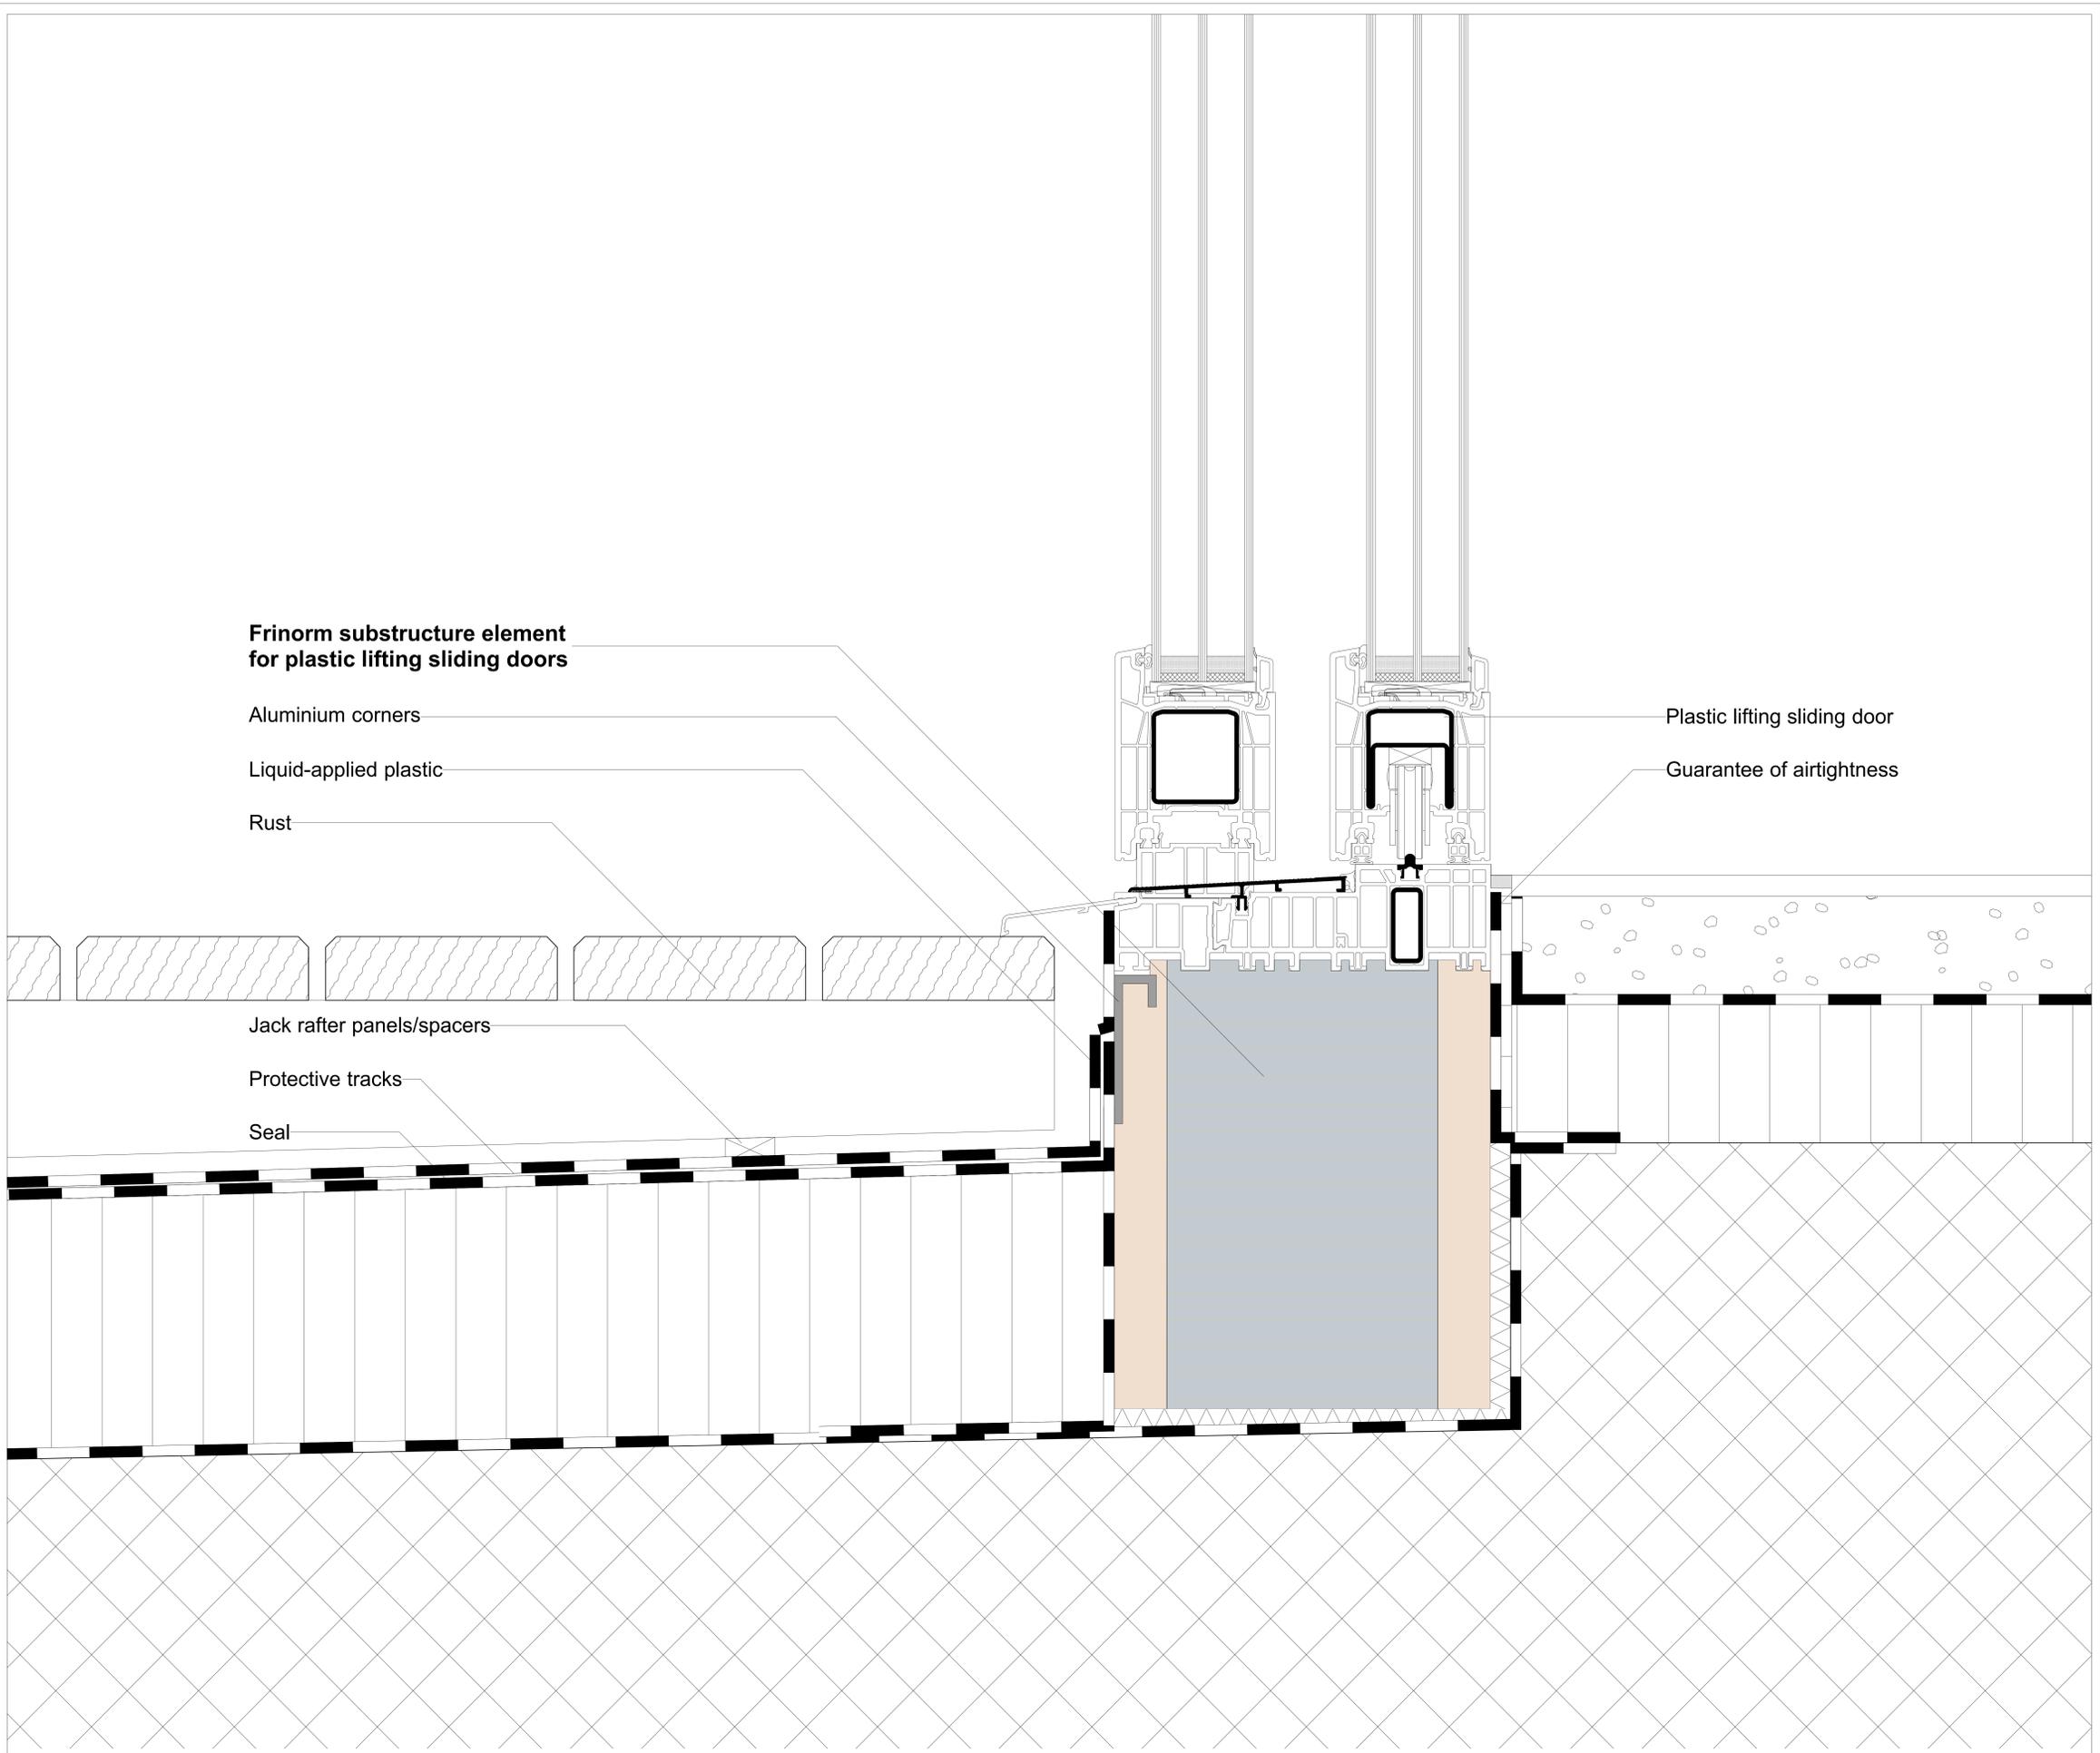

Threshold detail plastic lifting sliding door